


ARCHITECTS:-	
DATE:- 28/08/2004	
SCALE:- 1:100	
DRG. NO. 03.00.5/48	
PROJ. NO. 5-48	
ELEVATIONS & SECTIONS	AR


Rec'd
mmmslc
6/11/04

mmmslc
Civil Engineer
Kasturba Health Society
EVA/CA/11/04


INPLAN
30-SANGAM,
14-B,V.ROAD,
MUMBAI-40054.

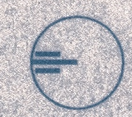


FRONT/EAST SIDE ELEVATION

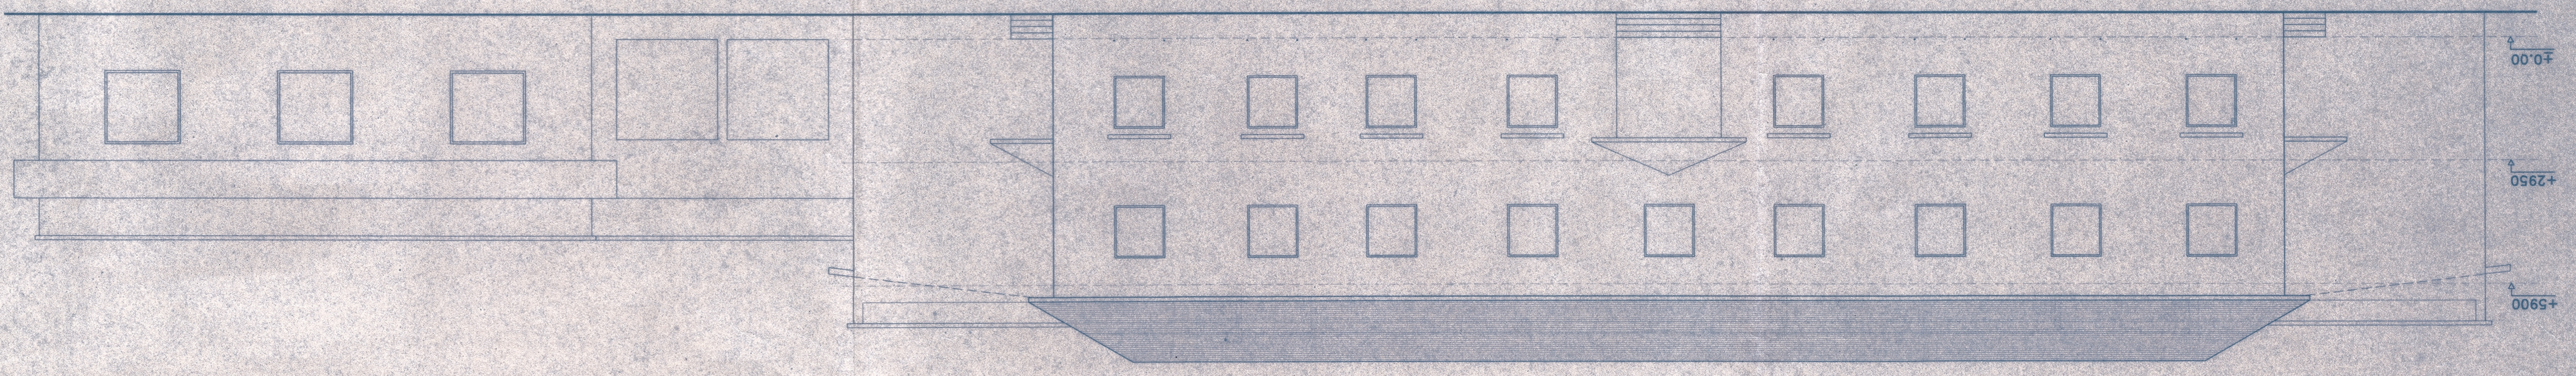


SOUTH SIDE ELEVATION

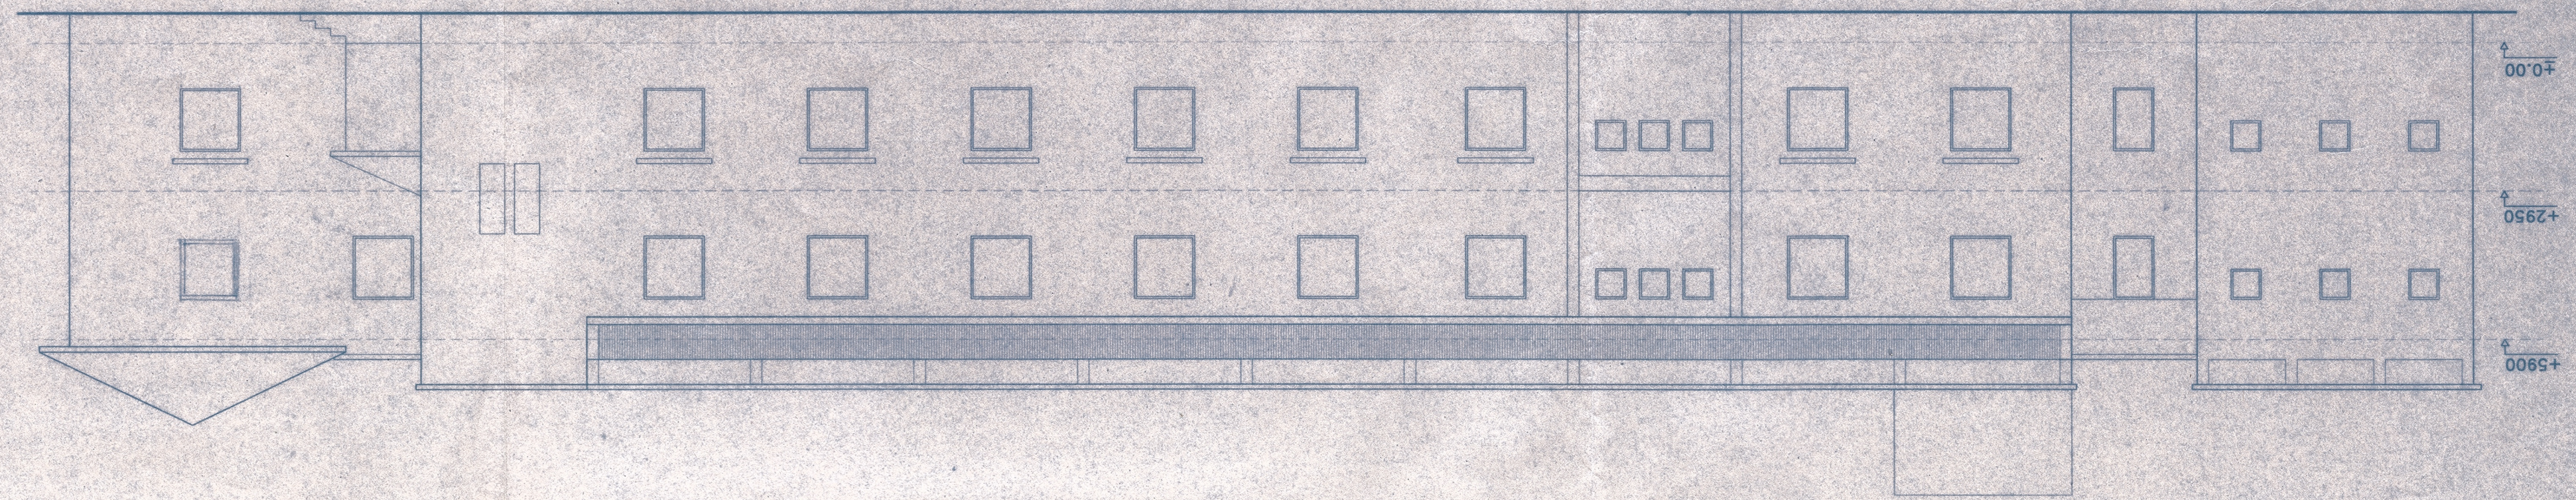


SECTION X-X

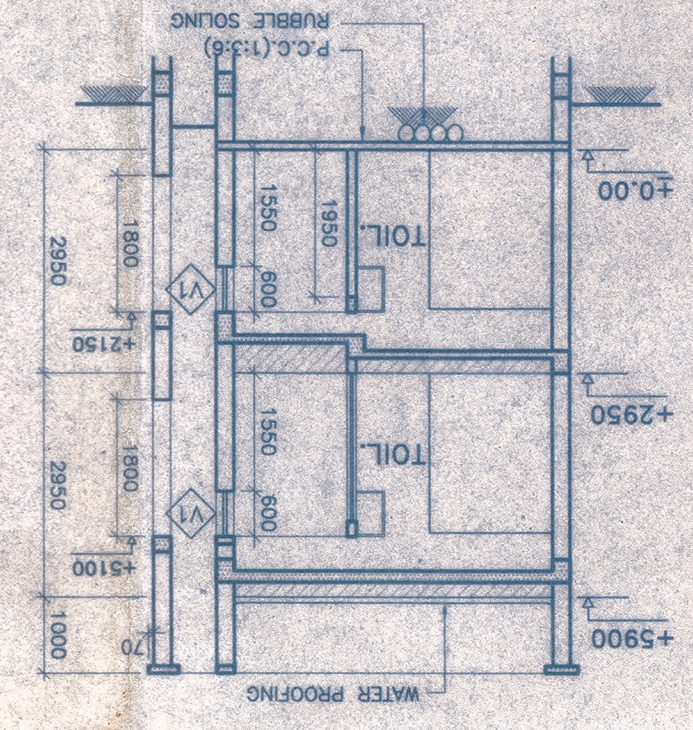

SECTION B-B

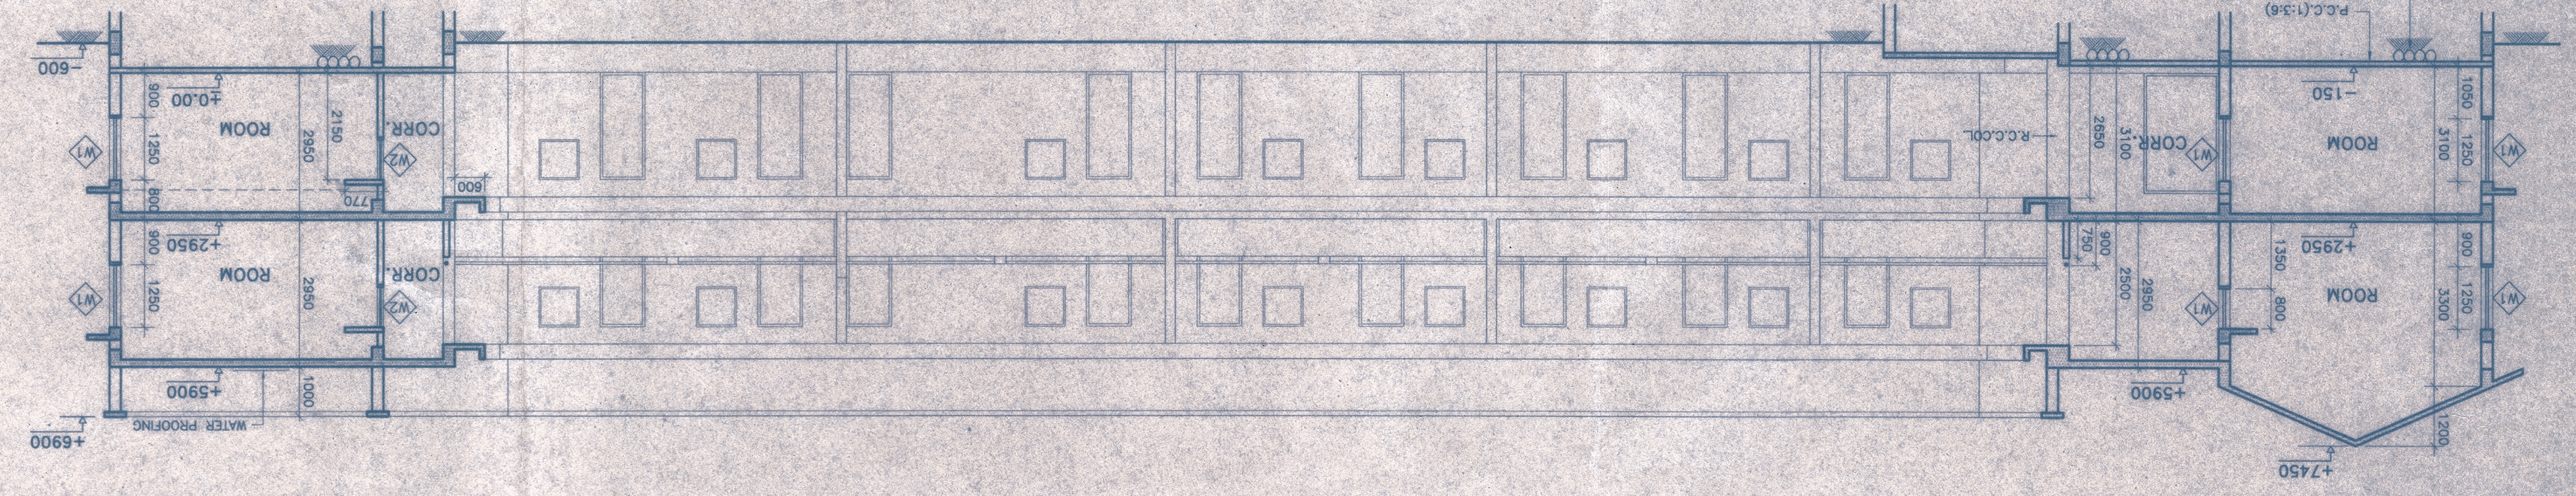

SECTION C-C

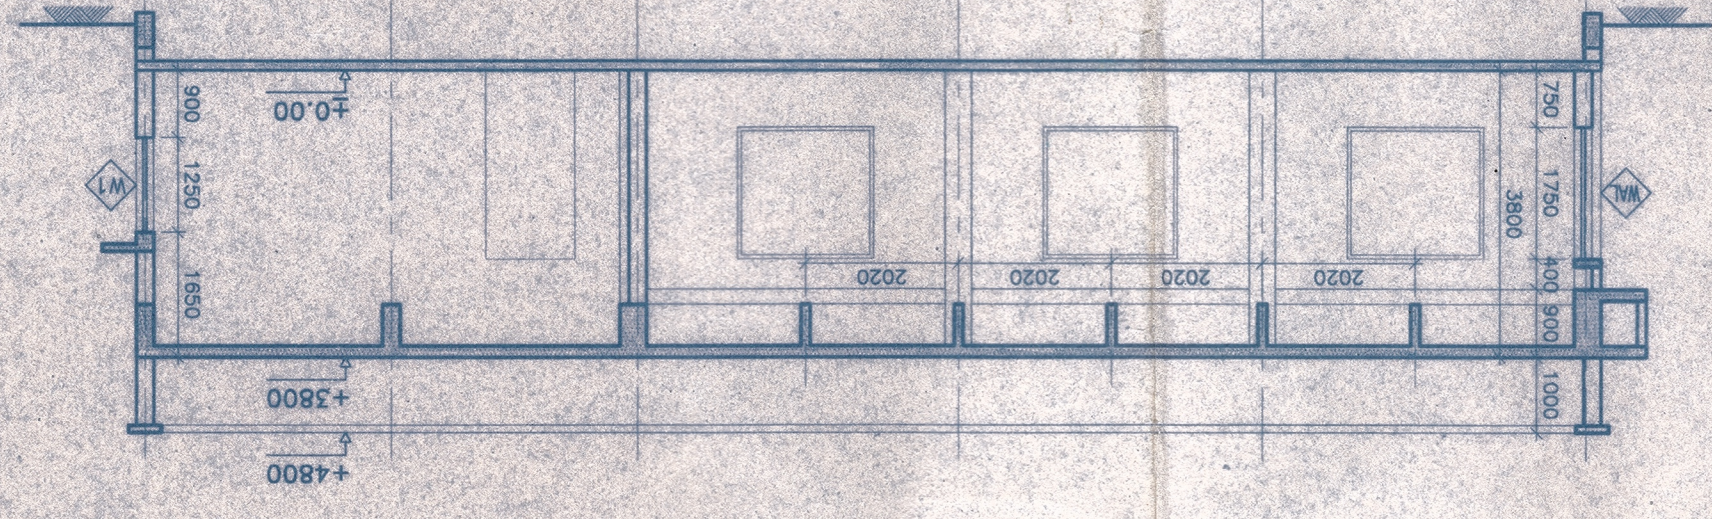

SECTION A-A

